



Les jardins de  
**St Clément**  
WASQUEHAL

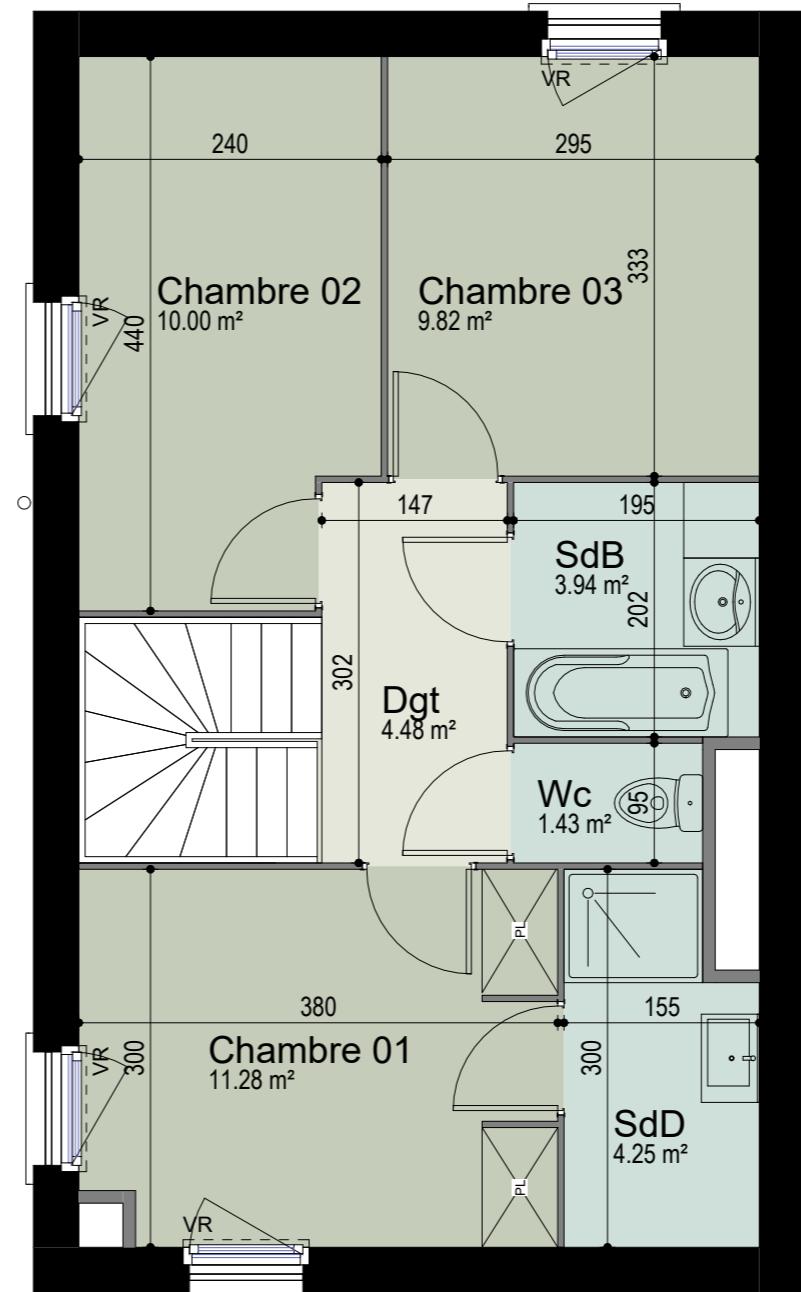

MAISON	RDC & R+1
<b>M5.01</b>	<b>T4</b>
<b>SURFACES HABITABLES</b>	
Séjour / Cuisine	37.28 m <sup>2</sup>
Cellier	4.84 m <sup>2</sup>
Hall	3.28 m <sup>2</sup>
Wc	1.25 m <sup>2</sup>
Chambre 01	11.28 m <sup>2</sup>
Chambre 02	10.00 m <sup>2</sup>
Chambre 03	9.82 m <sup>2</sup>
Dgt	4.48 m <sup>2</sup>
SdB	3.94 m <sup>2</sup>
SdD	4.25 m <sup>2</sup>
SdB	3.94 m <sup>2</sup>
Wc	1.43 m <sup>2</sup>
<b>TOTAL SURFACES HABITABLES</b>	<b>91.85 m<sup>2</sup></b>
<b>SURFACES ANNEXES</b>	
<b>SURFACE GARAGE :</b>	<b>13.26 m<sup>2</sup></b>
<b>SURFACE PARCELLE :</b>	<b>209.22 m<sup>2</sup></b>
<b>SURFACE PARKING :</b>	<b>16.50 m<sup>2</sup></b>

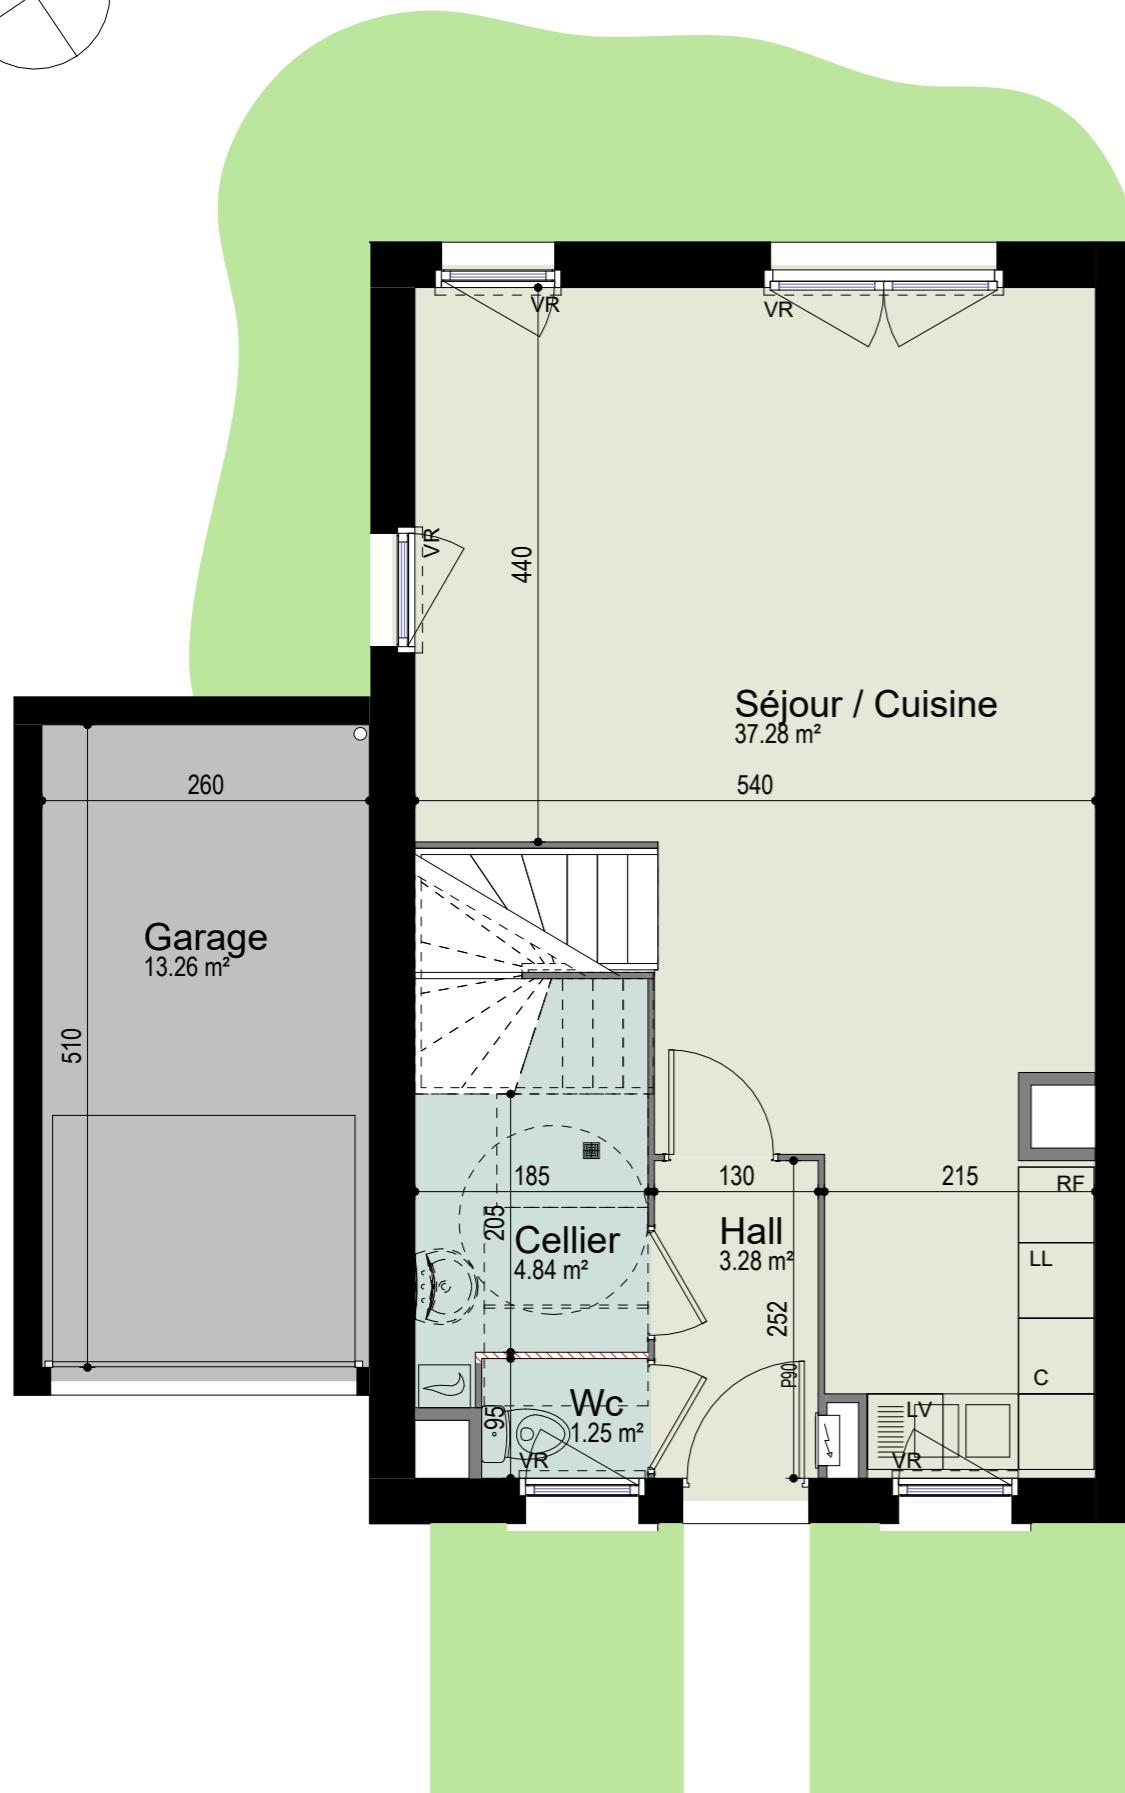